



Elevation C

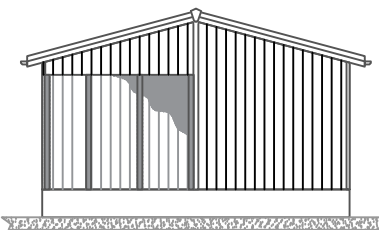

Elevation A



Elevation D

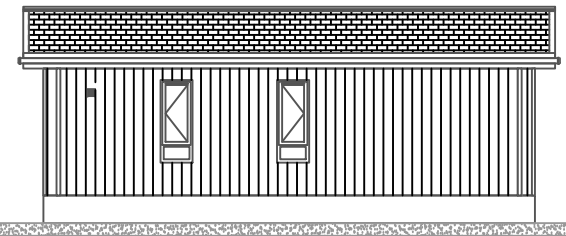


Elevation B

STANDARD

ELEVATION B

Please note that the elevations are for illustration purposes.

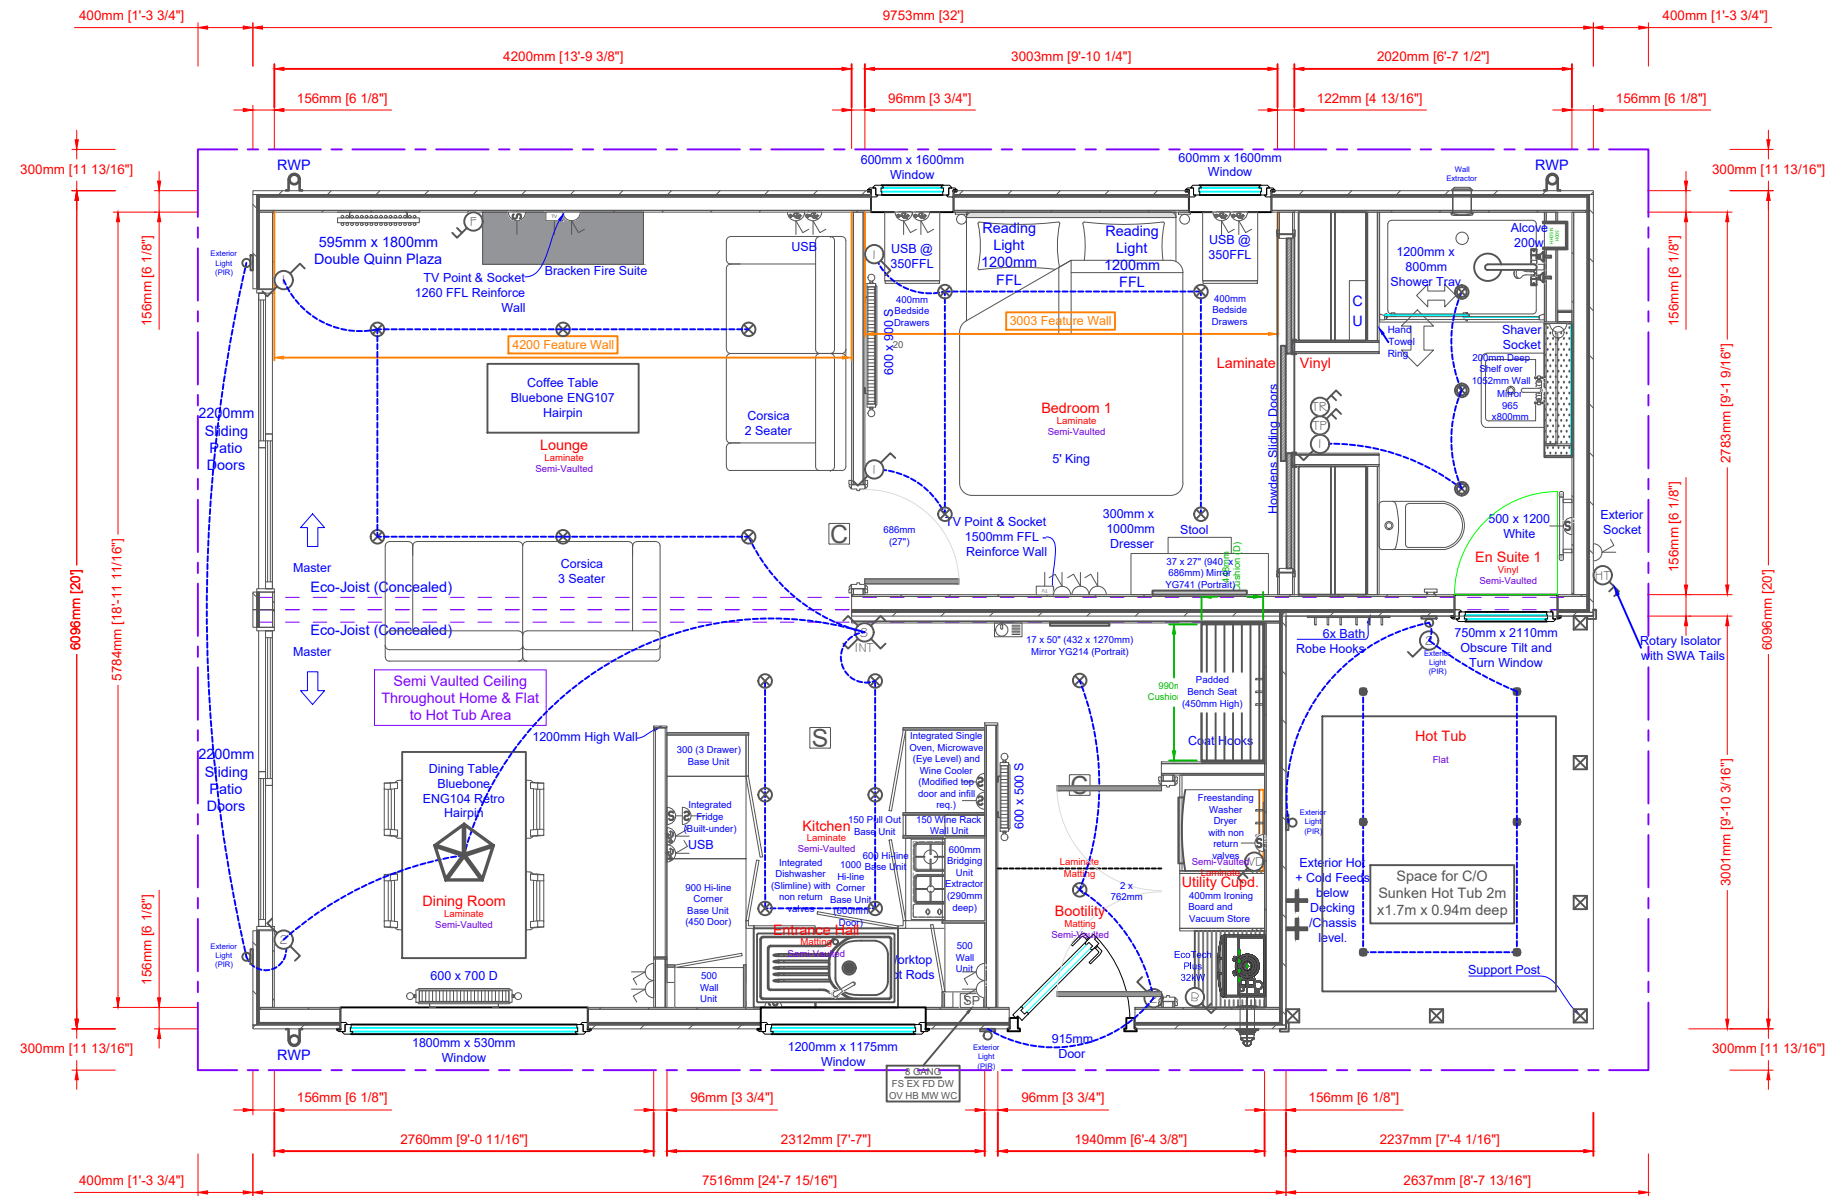

ELEVATION C

ELEVATION D

This home is designed in accordance with BS3632:2015

ELEVATION A

All measurements in mm unless stated otherwise.



A Shipton Way, Express Business Park,
Rushden, Northamptonshire, NN10 6GL.
T (01933) 354000
E sales@phph.com
W prestigehomeseeker.com
C Copyright © Prestige Homeseeker

LEGEND	NOTES
	Sockets
	Thermostat
	Switches/Isolators
	Smoke Alarm
	CO Alarm
	Consumer Unit
	Under Locker Light
	Downlight
	Batten Holder
	Ceiling Rose

N/A

REVISION HISTORY

O	11/07/19	AF	Original
---	----------	----	----------

DRAWING	Scale:	Relative
	Quote:	QN ?????
	Drawing:	S????
	Int. Serial:	J????
	Ext. Serial:	19 ?? 00????
Class:	STD	

<p>Dovecote 32' x 20' 1 Bed (DB) ES 9.75m x 6.10m Nominal <CUSTOMER></p>	
Date: _____	_____