




Elevation C

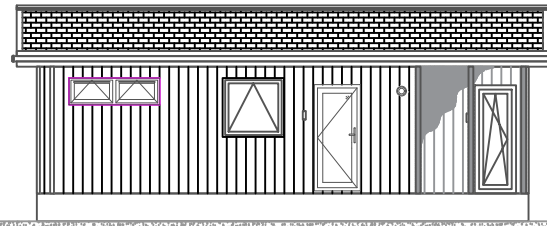

Elevation A

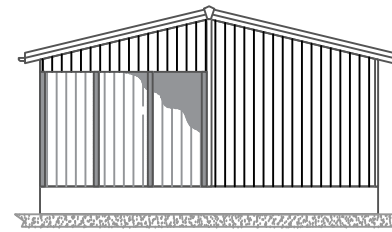

Elevation D

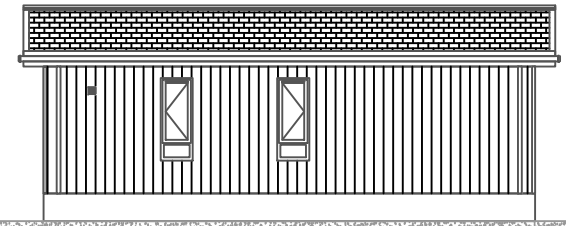


Elevation B

STANDARD

ELEVATION B

Please note that the elevations are for illustration purposes.

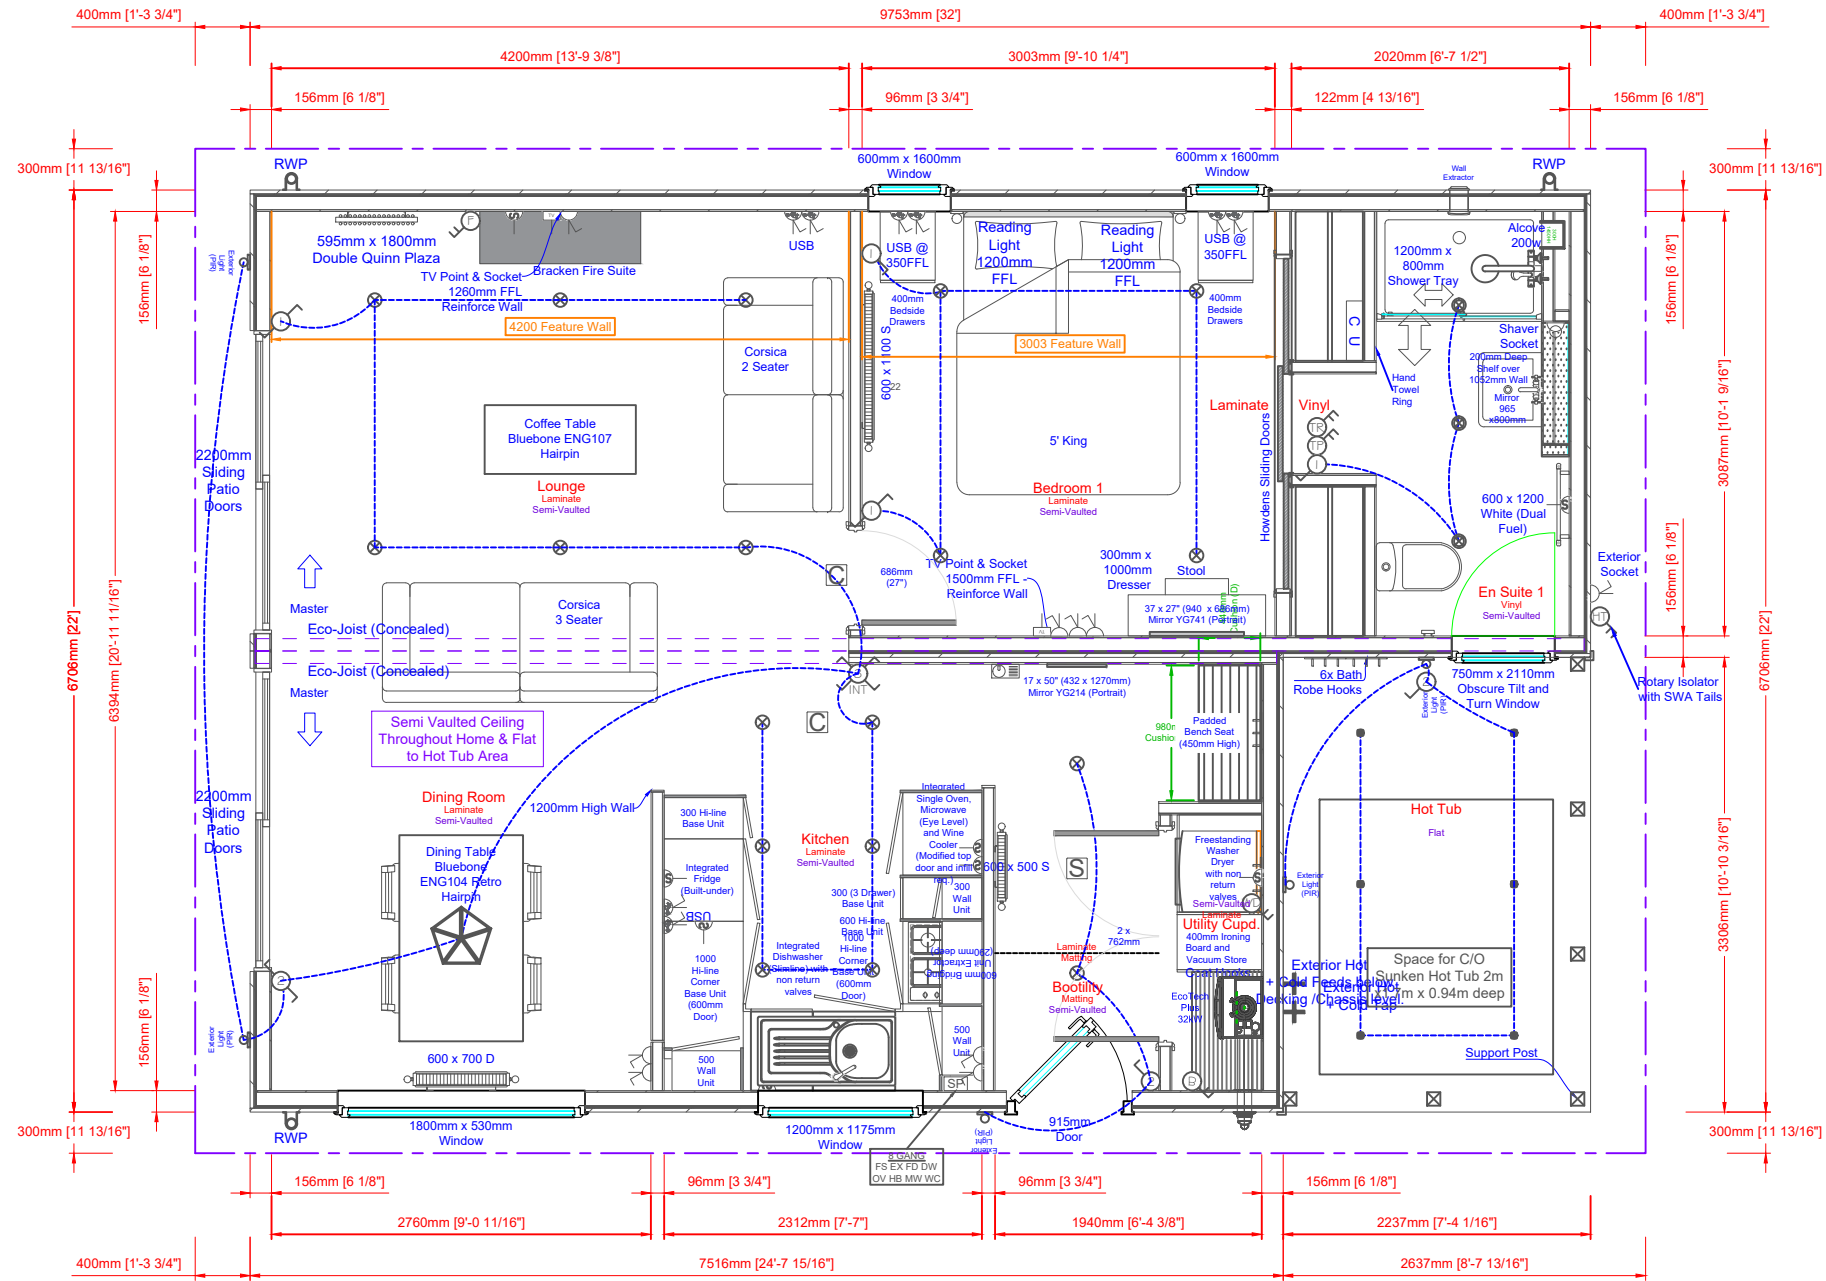

ELEVATION C

ELEVATION D

This home is designed in accordance with BS3632:2015

ELEVATION A

All measurements in mm unless stated otherwise.



**A** Shipton Way, Express Business Park,  
Rushden, Northamptonshire, NN10 6GL.  
**T** (01933) 354000  
**E** sales@phph.com  
**W** prestigehomeseeker.com  
**C** Copyright © Prestige Homeseeker

LEGEND	NOTES
	Sockets
	Thermostat
	Switches/Isolators
	Smoke Alarm
	CO Alarm
	Consumer Unit
	Under Locker Light
	Downlight
	Batten Holder
	Ceiling Rose

N/A

0 11/07/19 AF Original

REVISION HISTORY

DRAWING	Scale:	Relative
	Quote:	QN ?????
	Drawing:	S????
	Int. Serial:	J????
	Ext. Serial:	19 ?? 00????
	Class:	STD

<b>Dovecote</b>	
32' x 22'	
1 Bed (DB) ES	
9.75m x 6.71m Nominal	
<CUSTOMER>	
Signature:	X _____
Date:	/ /