




Elevation C

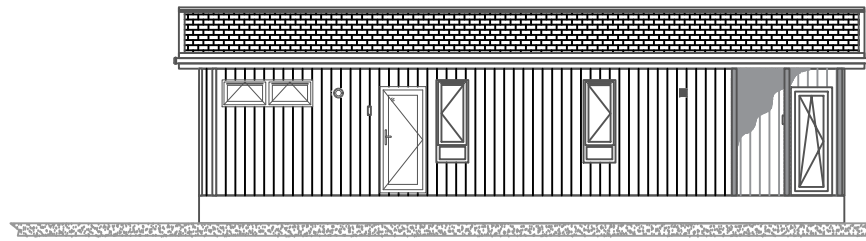

Elevation A

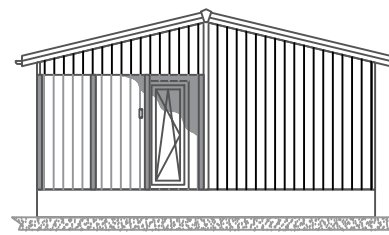

Elevation D

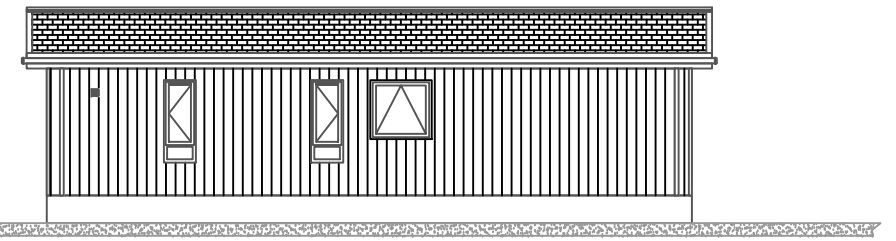


Elevation B

STANDARD

ELEVATION B

Please note that the elevations are for illustration purposes.

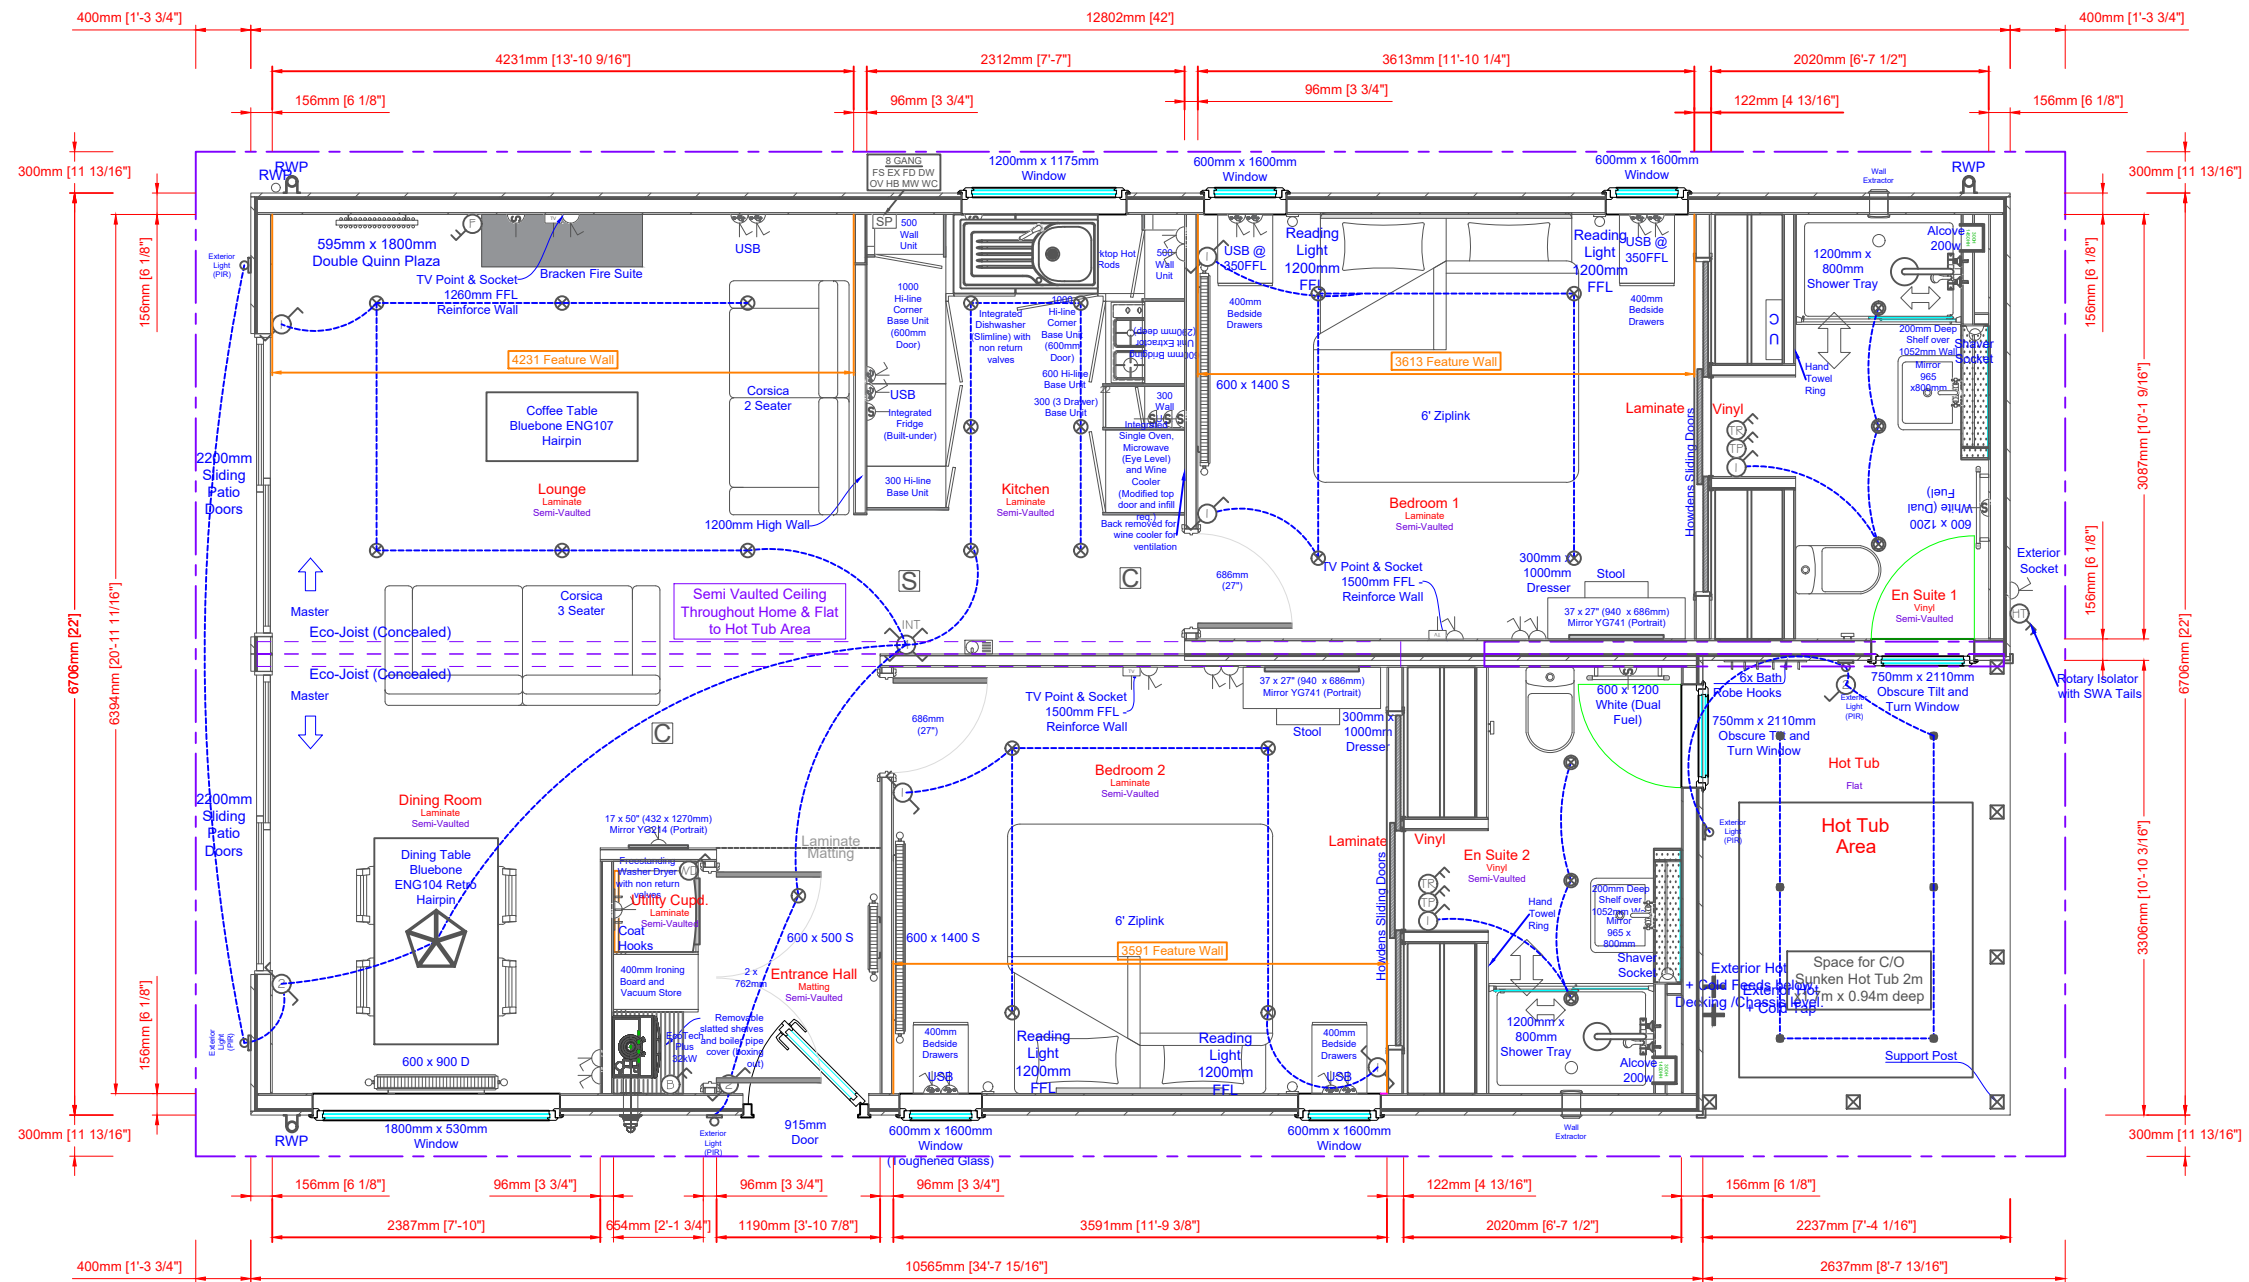

ELEVATION C

ELEVATION D

This home is designed in accordance with BS3632:2015

ELEVATION A

All measurements in mm unless stated otherwise.



A Shipton Way, Express Business Park,
Rushden, Northamptonshire, NN10 6GL.
T (01933) 354000
E sales@phph.com
W prestigehomeseeker.com
C Copyright © Prestige Homeseeker

| | |
|----|--------------------|
| ⚡ | Sockets |
| 🌡️ | Thermostat |
| 🔌 | Switches/Isolators |
| 🚒 | Smoke Alarm |
| 🚒 | CO Alarm |
| 🔌 | Consumer Unit |
| 🔦 | Under Locker Light |
| ⊗ | Downlight |
| ⌘ | Batten Holder |
| 🌸 | Ceiling Rose |

NOTES
N/A

| | |
|------------------|------------------------|
| REVISION HISTORY | O 11/07/19 AF Original |
|------------------|------------------------|

| | |
|---------|---------------------------|
| DRAWING | Scale: Relative |
| | Quote: QN ????? |
| | Drawing: S???? |
| | Int. Serial: J???? |
| | Ext. Serial: 19 ?? 00???? |
| | Class: STD |

Dovecote
42' x 22'
2 Bed (2DB) 2ES
12.80m x 6.71m Nominal
<CUSTOMER>

Signature: _____
Date: _____