




Elevation C

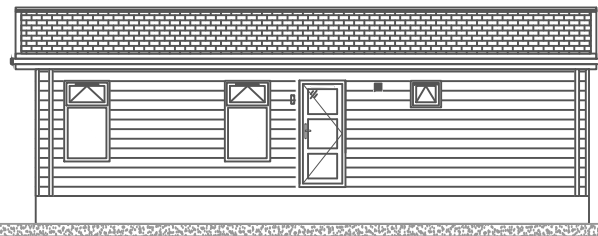

Elevation A

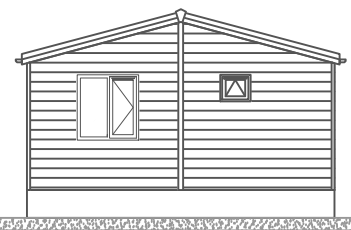

Elevation D

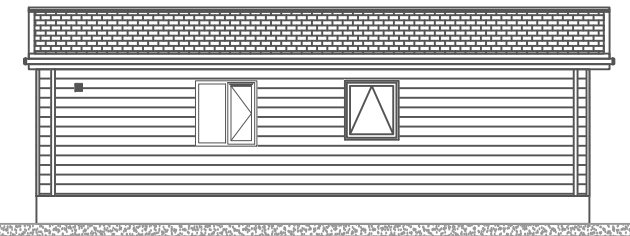


Elevation B

STANDARD

ELEVATION B

Please note that the elevations are for illustration purposes.

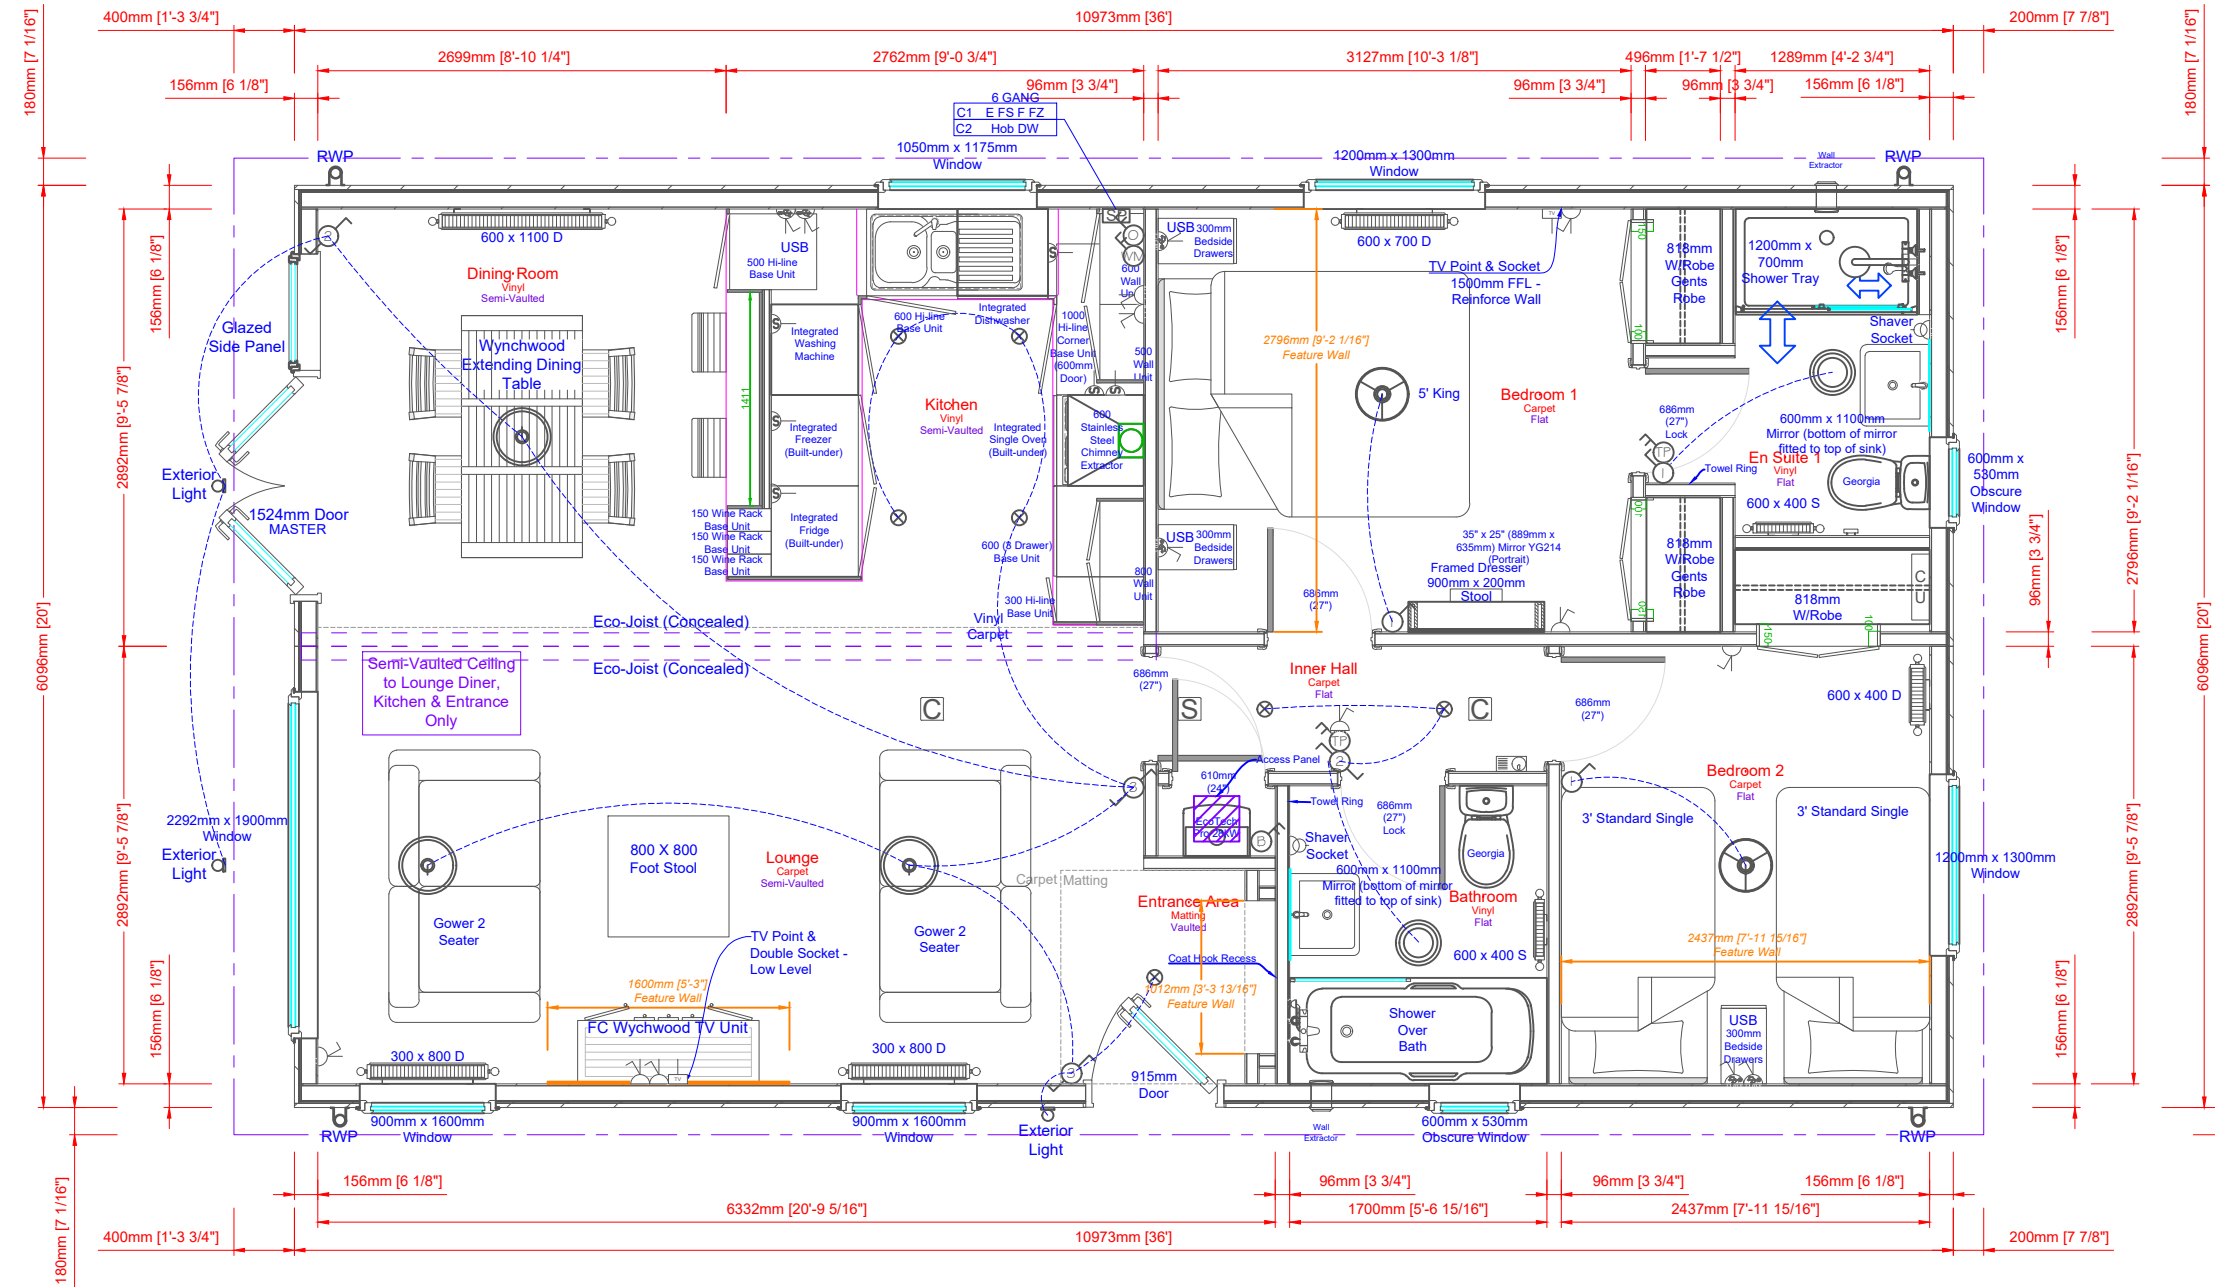

ELEVATION C

ELEVATION D

This home is designed in accordance with BS3632:2015

ELEVATION A

All measurements in mm unless stated otherwise.



A Shipton Way, Express Business Park,
Rushden, Northamptonshire, NN10 6GL.
T (01933) 354000
E sales@phplh.com
W prestigehomeseeker.com
C Copyright © Prestige Homeseeker

| LEGEND | NOTES |
|--------|--------------------|
| | Sockets |
| | Thermostat |
| | Switches/Isolators |
| | Smoke Alarm |
| | CO Alarm |
| | Consumer Unit |
| | Under Locker Light |
| | Downlight |
| | Batten Holder |
| | Ceiling Rose |

| REVISION HISTORY | DRAWING |
|------------------|----------------------|
| 0 | 21-02-20 JM Original |

| | |
|--------------|--------------|
| Scale: | Relative |
| Quote: | QN ????? |
| Drawing: | S???? |
| Int. Serial: | J???? |
| Ext. Serial: | 19 ?? 00???? |
| Class: | STD |
| Drawn By: | ?? |

| Plantation House | |
|------------------------|---------|
| 36' x 20' | |
| 2 Bed (DB TB) ES | |
| 10.97m x 6.10m Nominal | |
| <CUSTOMER> | |
| Signature: | X _____ |
| Date: | / / |