




Elevation C

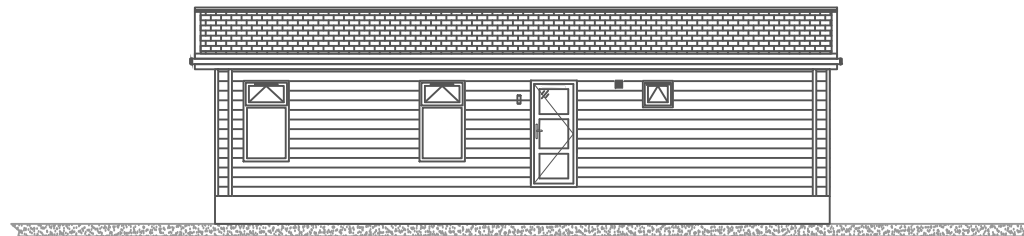

Elevation A

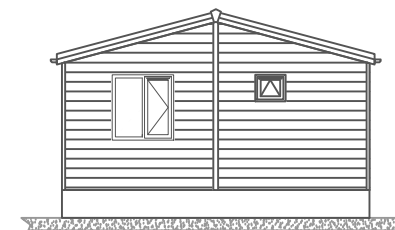

Elevation D

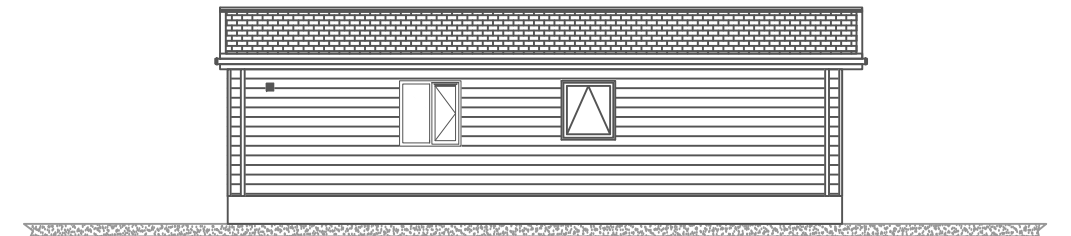


Elevation B

STANDARD

ELEVATION B

Please note that the elevations are for illustration purposes.

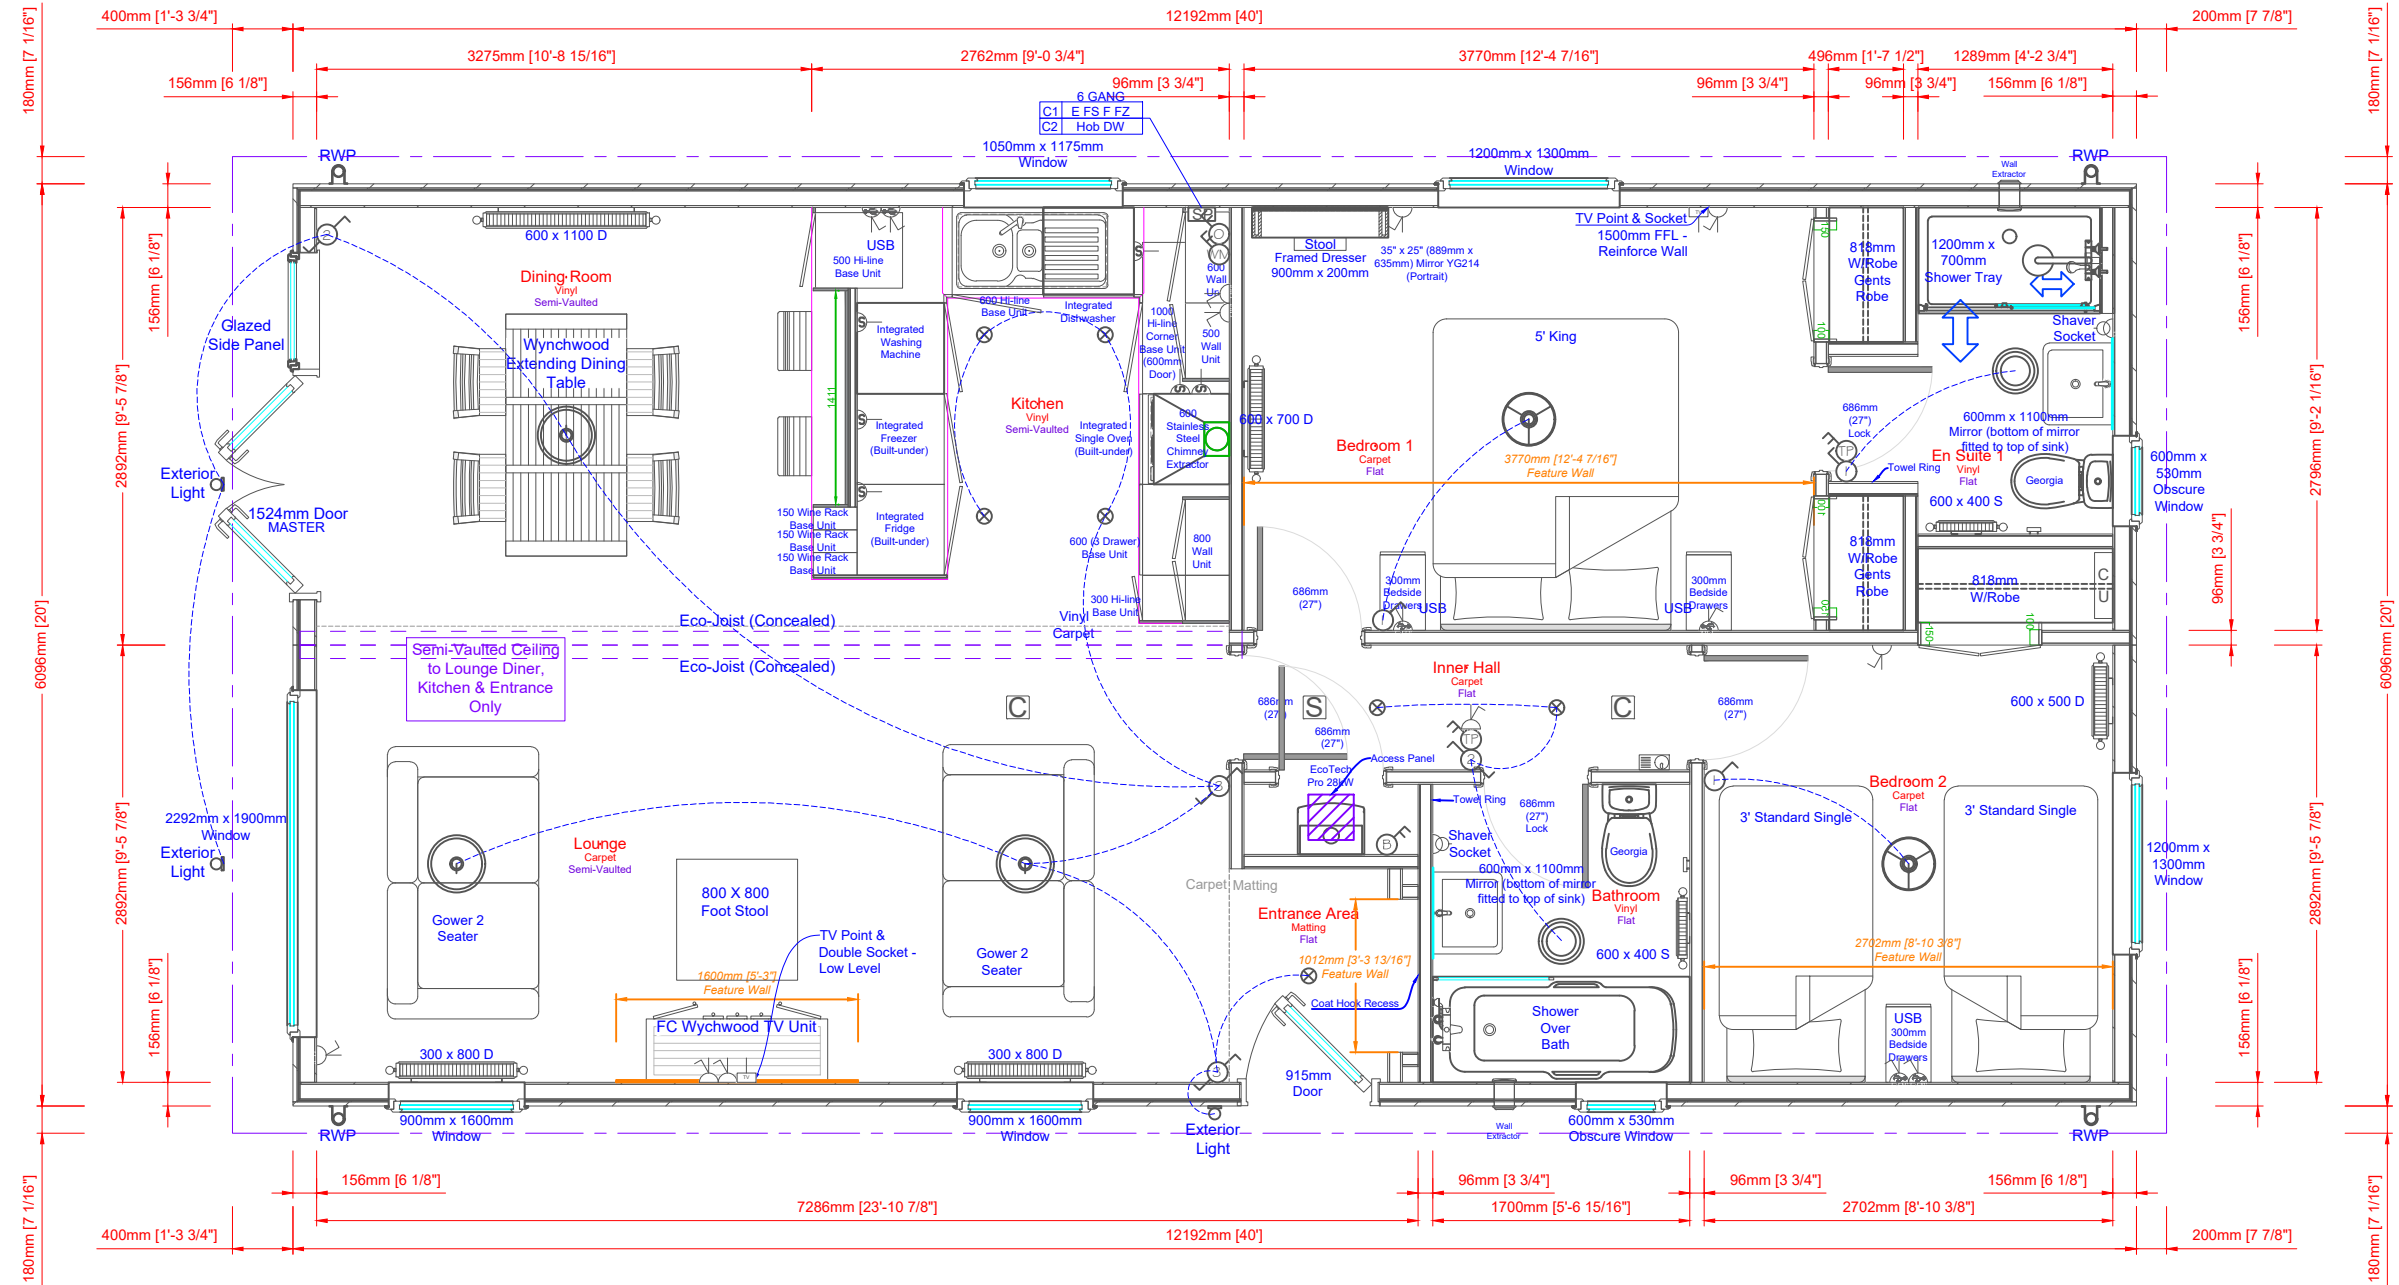

ELEVATION C

ELEVATION D

ELEVATION A

All measurements in mm unless stated otherwise.



A Shipton Way, Express Business Park,  
Rushden, Northamptonshire, NN10 6GL.  
T (01933) 354000  
E sales@phphl.com  
W prestigehomeseeker.com  
C Copyright © Prestige Homeseeker

⚡	Sockets
🌡️	Thermostat
🔌	Switches/Isolators
🚨	Smoke Alarm
🚒	CO Alarm
🔌	Consumer Unit
🔦	Under Locker Light
⊗	Downlight
⌘	Batten Holder
🌞	Ceiling Rose

NOTES  
N/A

0	21-02-20	JM	Original
---	----------	----	----------

Scale:	Relative
Quote:	QN ?????
Drawing:	S????
Int. Serial:	J????
Ext. Serial:	19 ?? 00????
Class:	STD
Drawn By:	??

<b>Plantation House</b>	
40' x 20'	
2 Bed (DB TB) ES	
12.19m x 6.10m Nominal	
<CUSTOMER>	
Signature:	X _____
Date:	/ /