




Elevation C

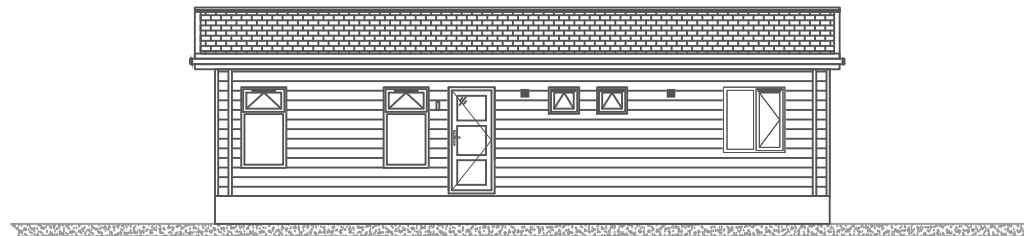

Elevation A

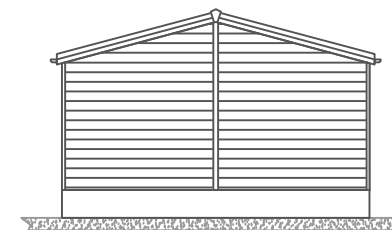

Elevation D

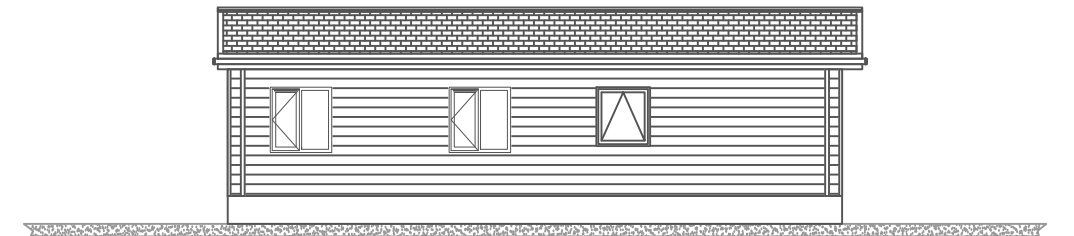


Elevation B

STANDARD

ELEVATION B

Please note that the elevations are for illustration purposes.

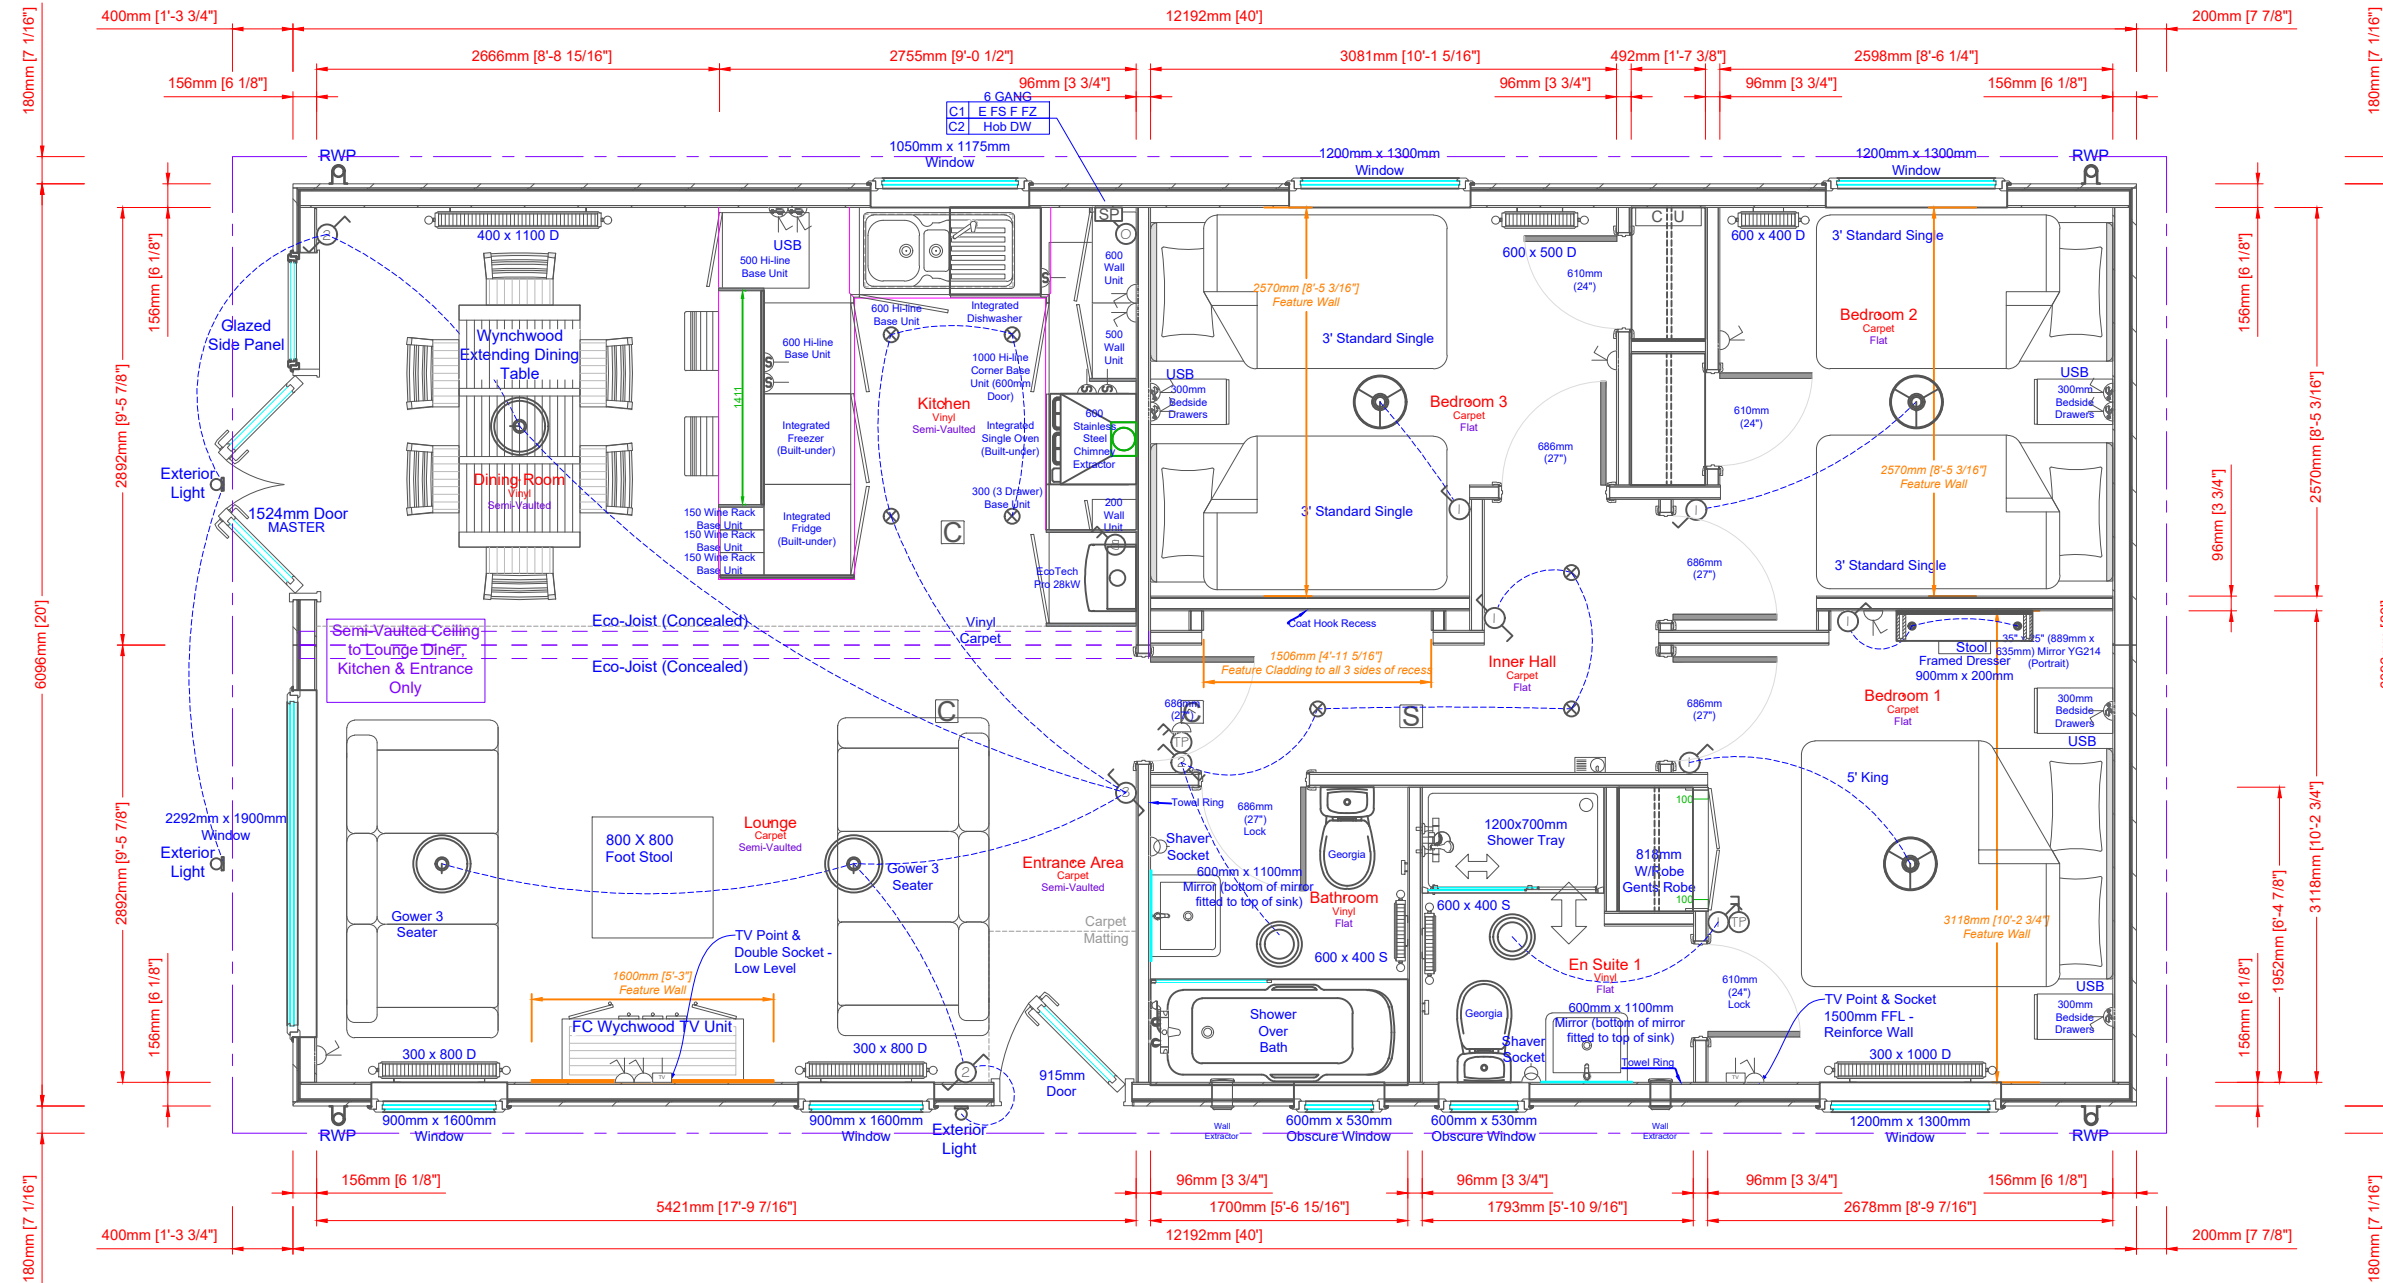

ELEVATION C

ELEVATION D

ELEVATION A

All measurements in mm unless stated otherwise.

Prestige Homeseeker

A Shipton Way, Express Business Park,
Rushden, Northamptonshire, NN10 6GL.
T (01933) 354000
E sales@phph.com
W prestigehomeseeker.com
C Copyright © Prestige Homeseeker

LEGEND

- Sockets
- Thermostat
- Switches/Isolators
- Smoke Alarm
- CO Alarm
- Consumer Unit
- Under Locker Light
- Downlight
- Batten Holder
- Ceiling Rose

NOTES

N/A

REVISION HISTORY

0	21-02-20	JM	Original
---	----------	----	----------

DRAWING

Scale:	Relative
Quote:	QN ?????
Drawing:	S????
Int. Serial:	J????
Ext. Serial:	19 ?? 00????
Class:	STD
Drawn By:	??

Plantation House
40' x 20'

3 Bed (DB 2TB) ES
12.19m x 6.10m Nominal
<CUSTOMER>

Signature: _____
Date: X / /