




Elevation C

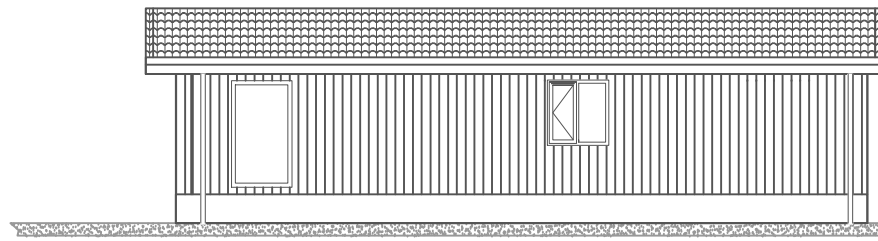

Elevation A

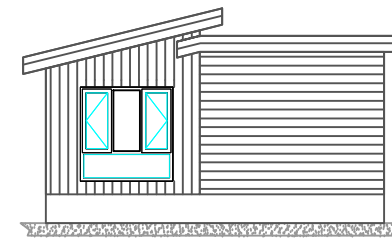

Elevation D

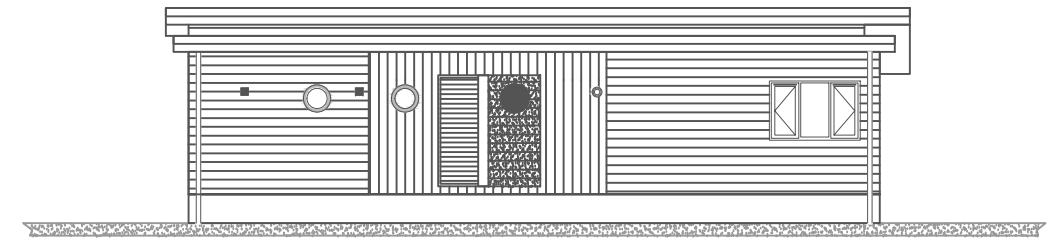


Elevation B

STANDARD

ELEVATION B

Please note that the elevations are for illustration purposes.

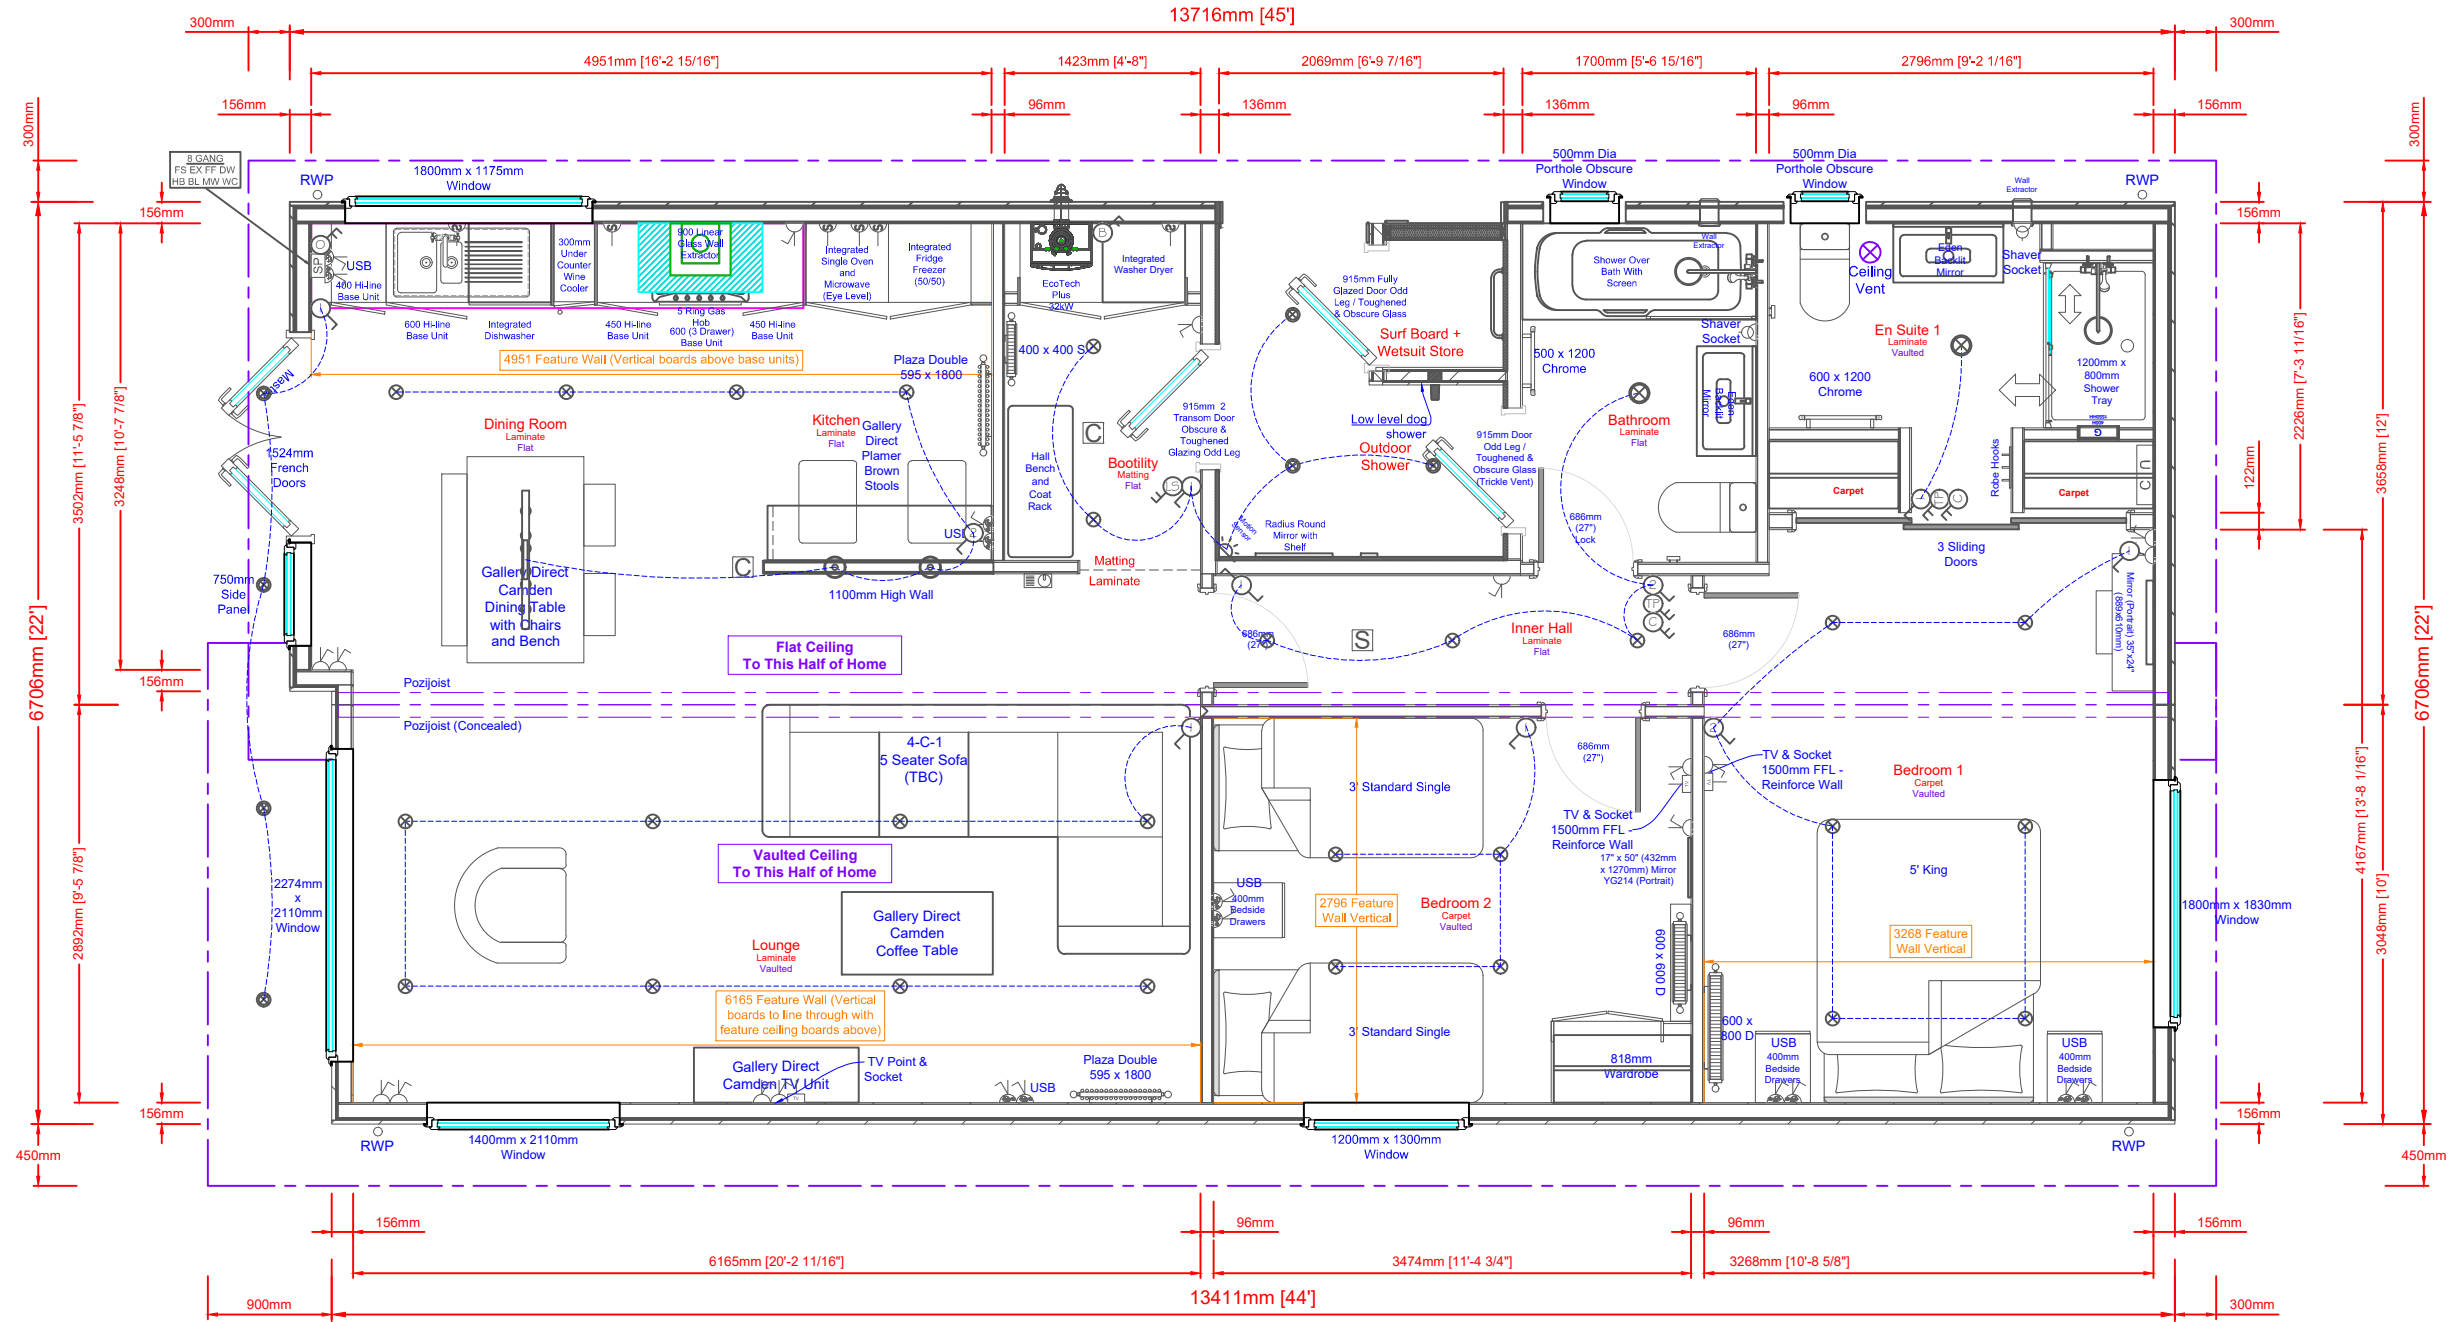

ELEVATION C

ELEVATION D

This home is designed in accordance with BS3632:2015

ELEVATION A

All measurements in mm unless stated otherwise.



**A** Shipton Way, Express Business Park,  
Rushden, Northamptonshire, NN10 6GL.  
**T** (01933) 354000  
**E** sales@phplh.com  
**W** prestigehomeseeker.com  
**C** Copyright © Prestige Homeseeker

LEGEND	NOTES
	Sockets
	Thermostat
	Switches/Isolators
	Smoke Alarm
	CO Alarm
	Consumer Unit
	Under Locker Light
	Downlight
	Batten Holder
	Ceiling Rose

REVISION HISTORY	NOTES
O 26/11/19 BK Updated to latest standard	N/A

DRAWING	DETAILS
Scale: Relative	
Quote: QN ?????	
Drawing: S????	
Int. Serial: J????	
Ext. Serial: 19 ?? 00????	
Class: STD	

DETAILS
Signature: X
Date: / /

**Samphire**  
45' x 22'  
2 Bed (DB TB) ES BR  
13.72m x 6.71m Nominal  
<CUSTOMER>