



Elevation C

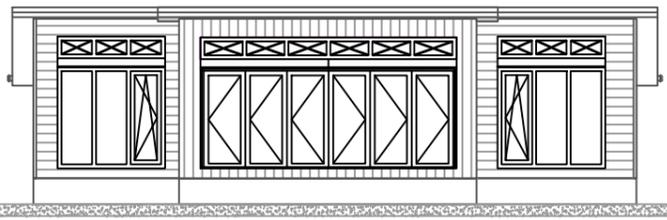

Elevation A

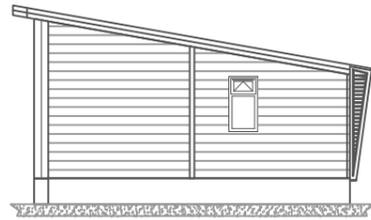

Elevation D




Elevation B

STANDARD

ELEVATION B

Please note that the elevations are for illustration purposes.

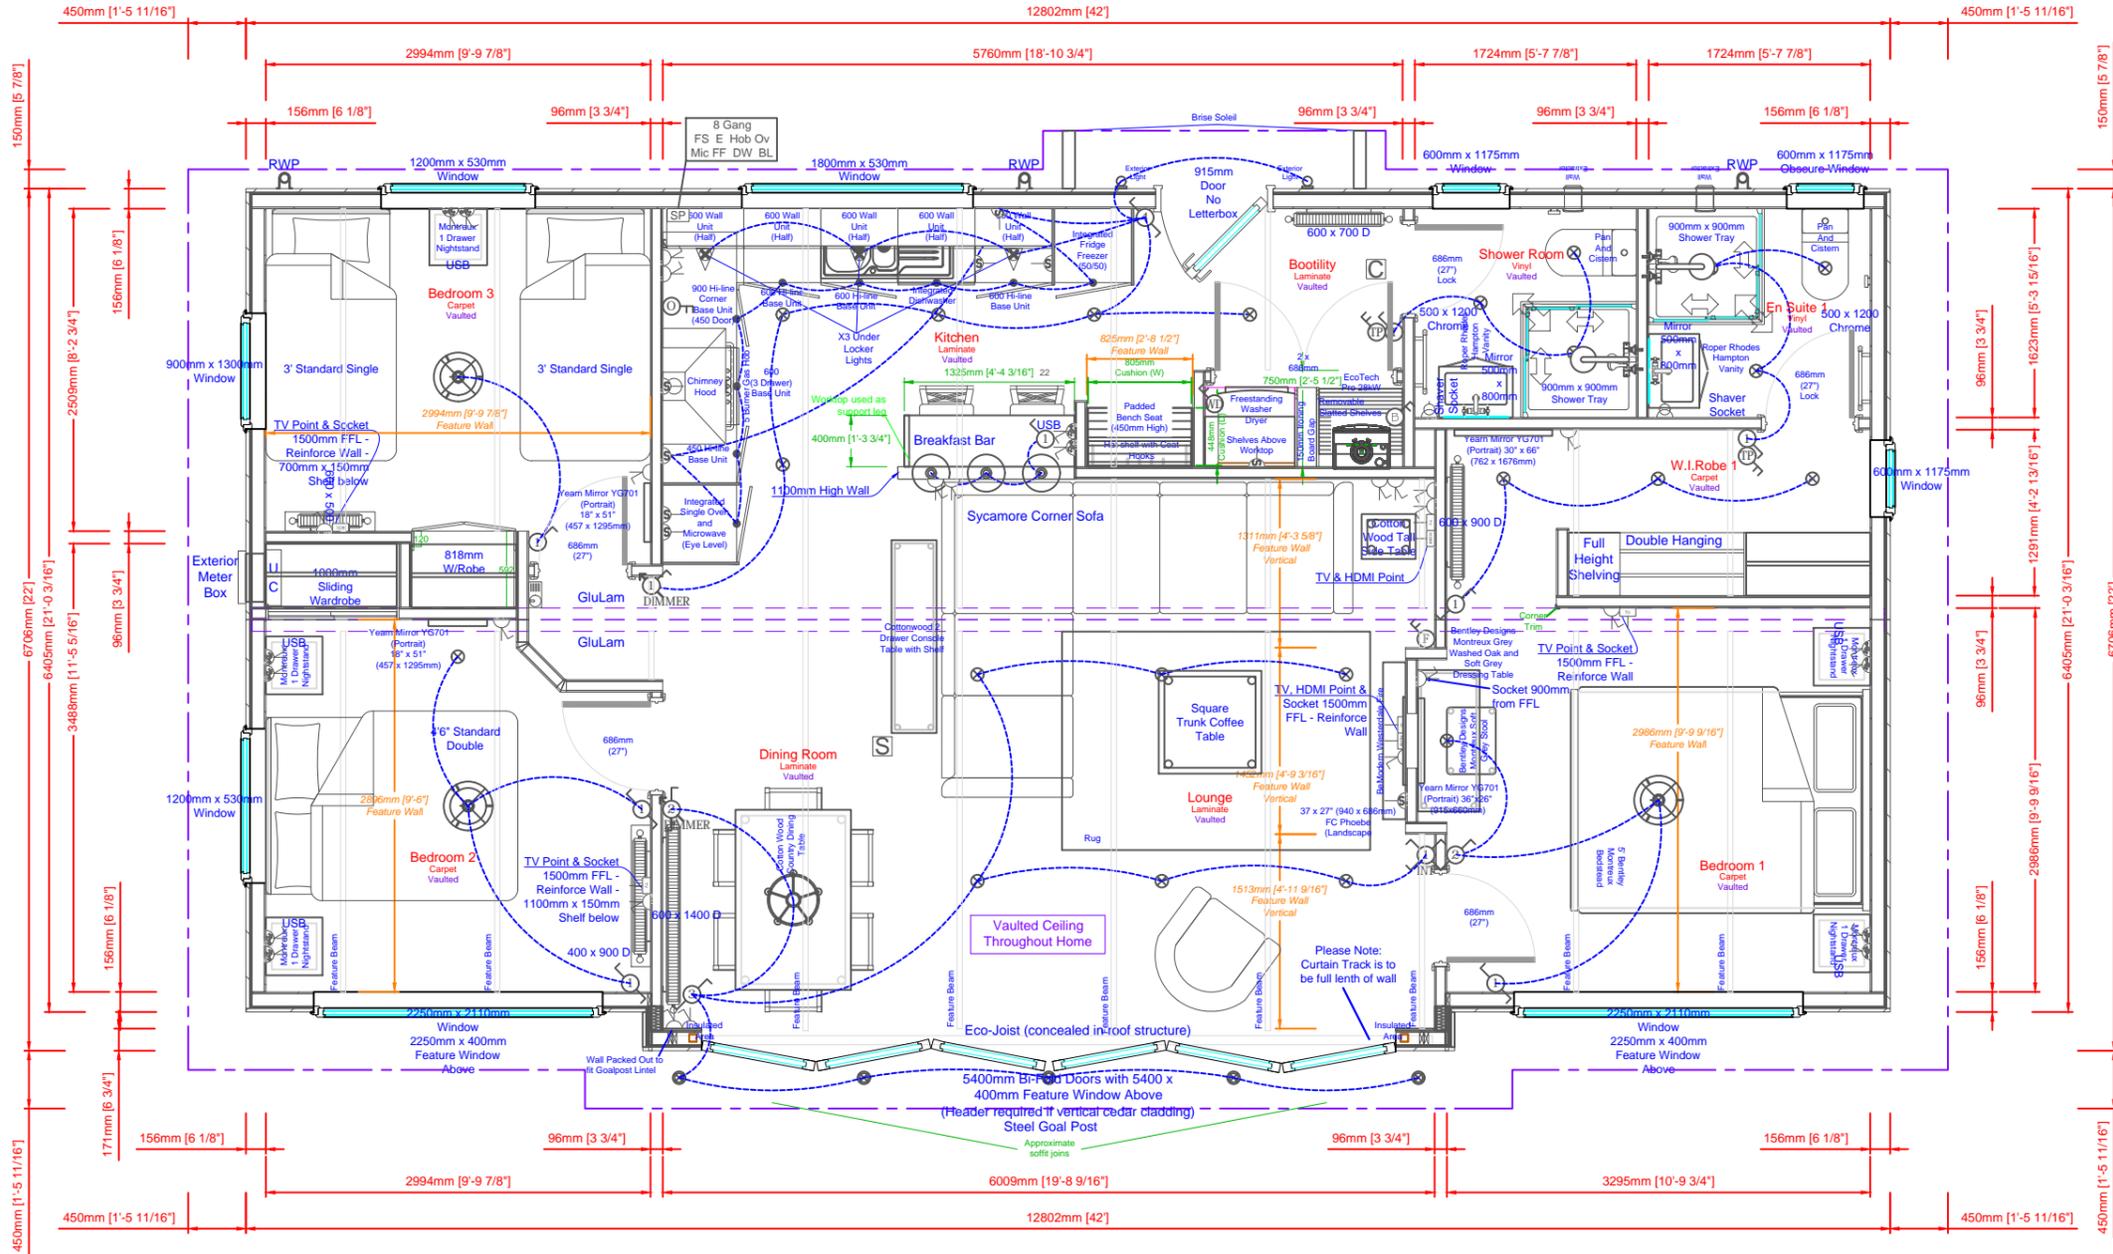

ELEVATION C

ELEVATION D

This home is designed in accordance with BS3632:2015

ELEVATION A

All measurements in mm unless stated otherwise.



A Shipton Way, Express Business Park,
Rushden, Northamptonshire, NN10 6GL.
T (01933) 354000
E sales@phplh.com
W prestigehomeseeker.com
C Copyright © Prestige Homeseeker

LEGEND	NOTES
	Sockets
	Thermostat
	Switches/Isolators
	Smoke Alarm
	CO Alarm
	Consumer Unit
	Under Locker Light
	Downlight
	Batten Holder
	Ceiling Rose

REVISION HISTORY	DATE	BY	DESCRIPTION
	24/07/19	AF	Original

DRAWING	DETAILS
Scale: Relative	
Quote: QN ?????	
Drawing: S????	
Int. Serial: J????	
Ext. Serial: 19 ?? 00????	
Class: STD	

The Hampton
42' x 22'
3 Bed (DB 2TB) ES WI
12.80m x 6.71m Nominal
<CUSTOMER>

Signature: _____
Date: ____/____/____